



**KEY**

1. 100mm Quinn Lite/Dense concrete blockwork
2. 300mmx25mmx3mm Ancon PPS wall tie with de-bonding sleeve
3. 100mm Quinn Lite/Dense concrete blockwork
4. 60mm Quinn Therm cavity wall insulation
5. Dense concrete blockwork or brickwork
6. Flexible wall tie, butterfly or double triangle - BS1234 1978 or EN 845-1

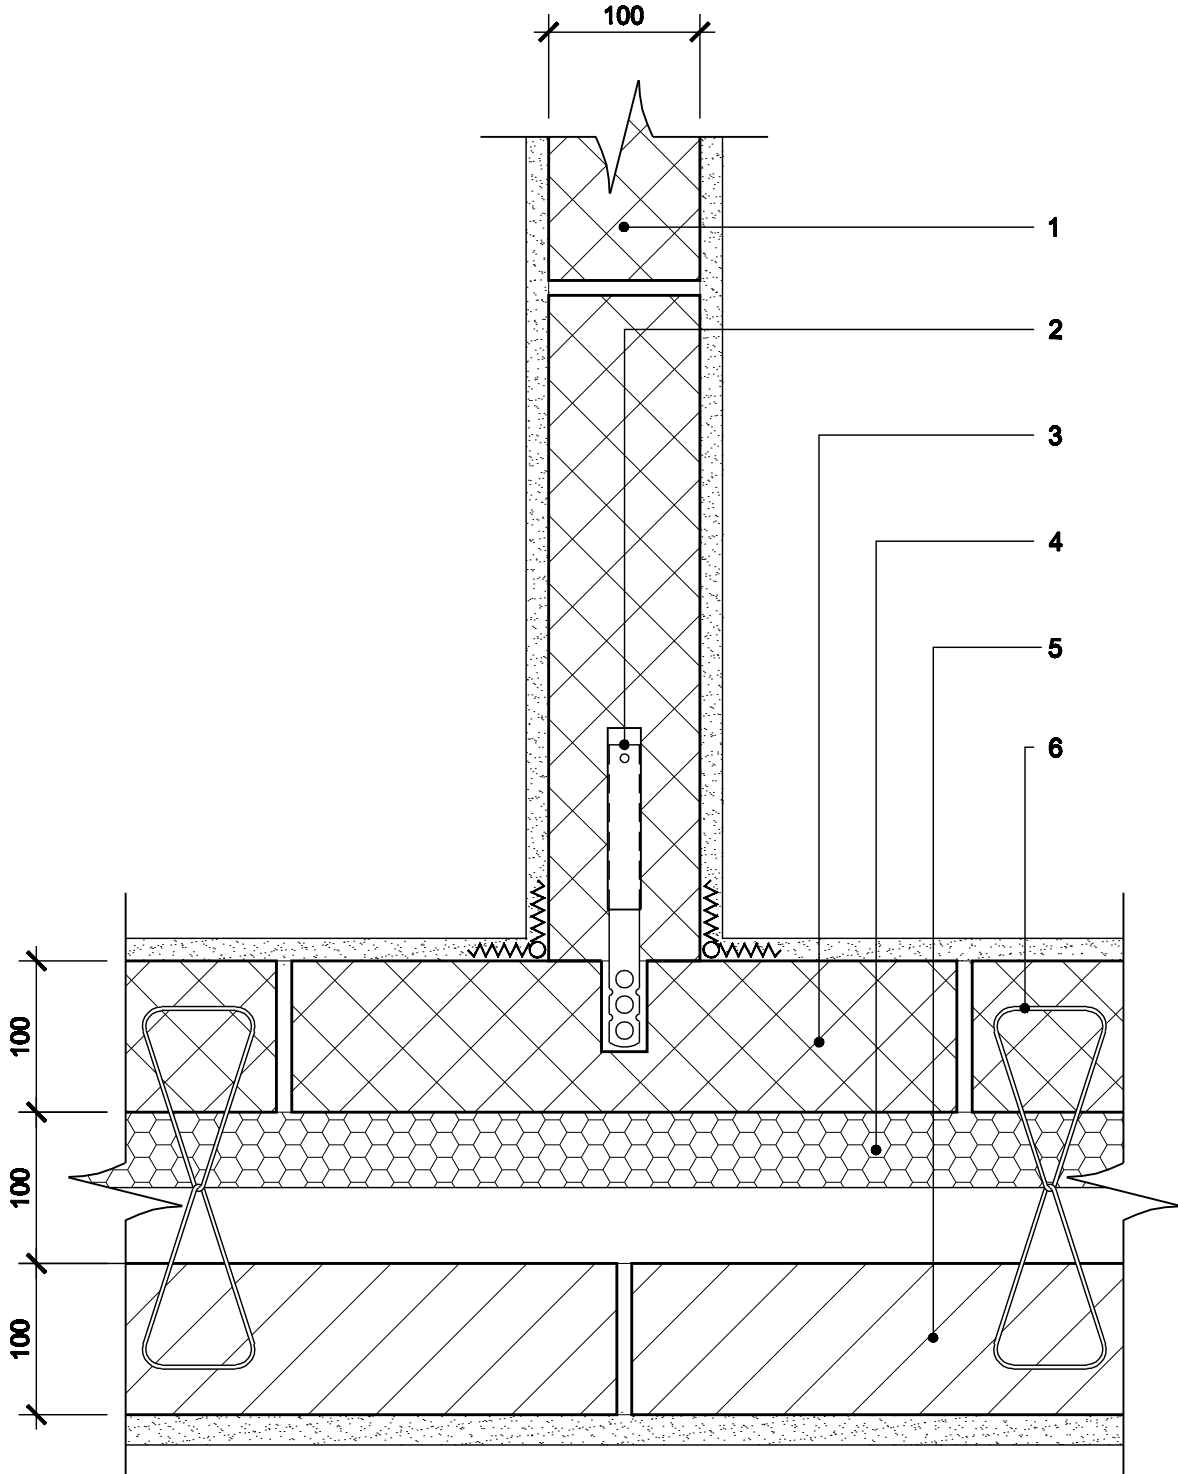

PROJECT	DRAWING TITLE <b>Quinn Lite Movement Joint at Flanking Intersecting Wall</b>	DRAWING NO.	REVISION
copyright© The information is supplied in good faith and no liability can be accepted for any loss or damage resulting from use.	QUINN REF <b>QL-TD-018</b>	DATE	SCALE <b>1.5</b>
 Quinn Group, Head Office, Derrylin, Co. Fermanagh, BT92 9AU Tel: +44 (0) 28 6774 8866 Fax: +44 (0) 28 6774 8800 Email: General Enquires: info@quinn-group.com Technical Enquires: technical@quinn-group.com			